


=109.24

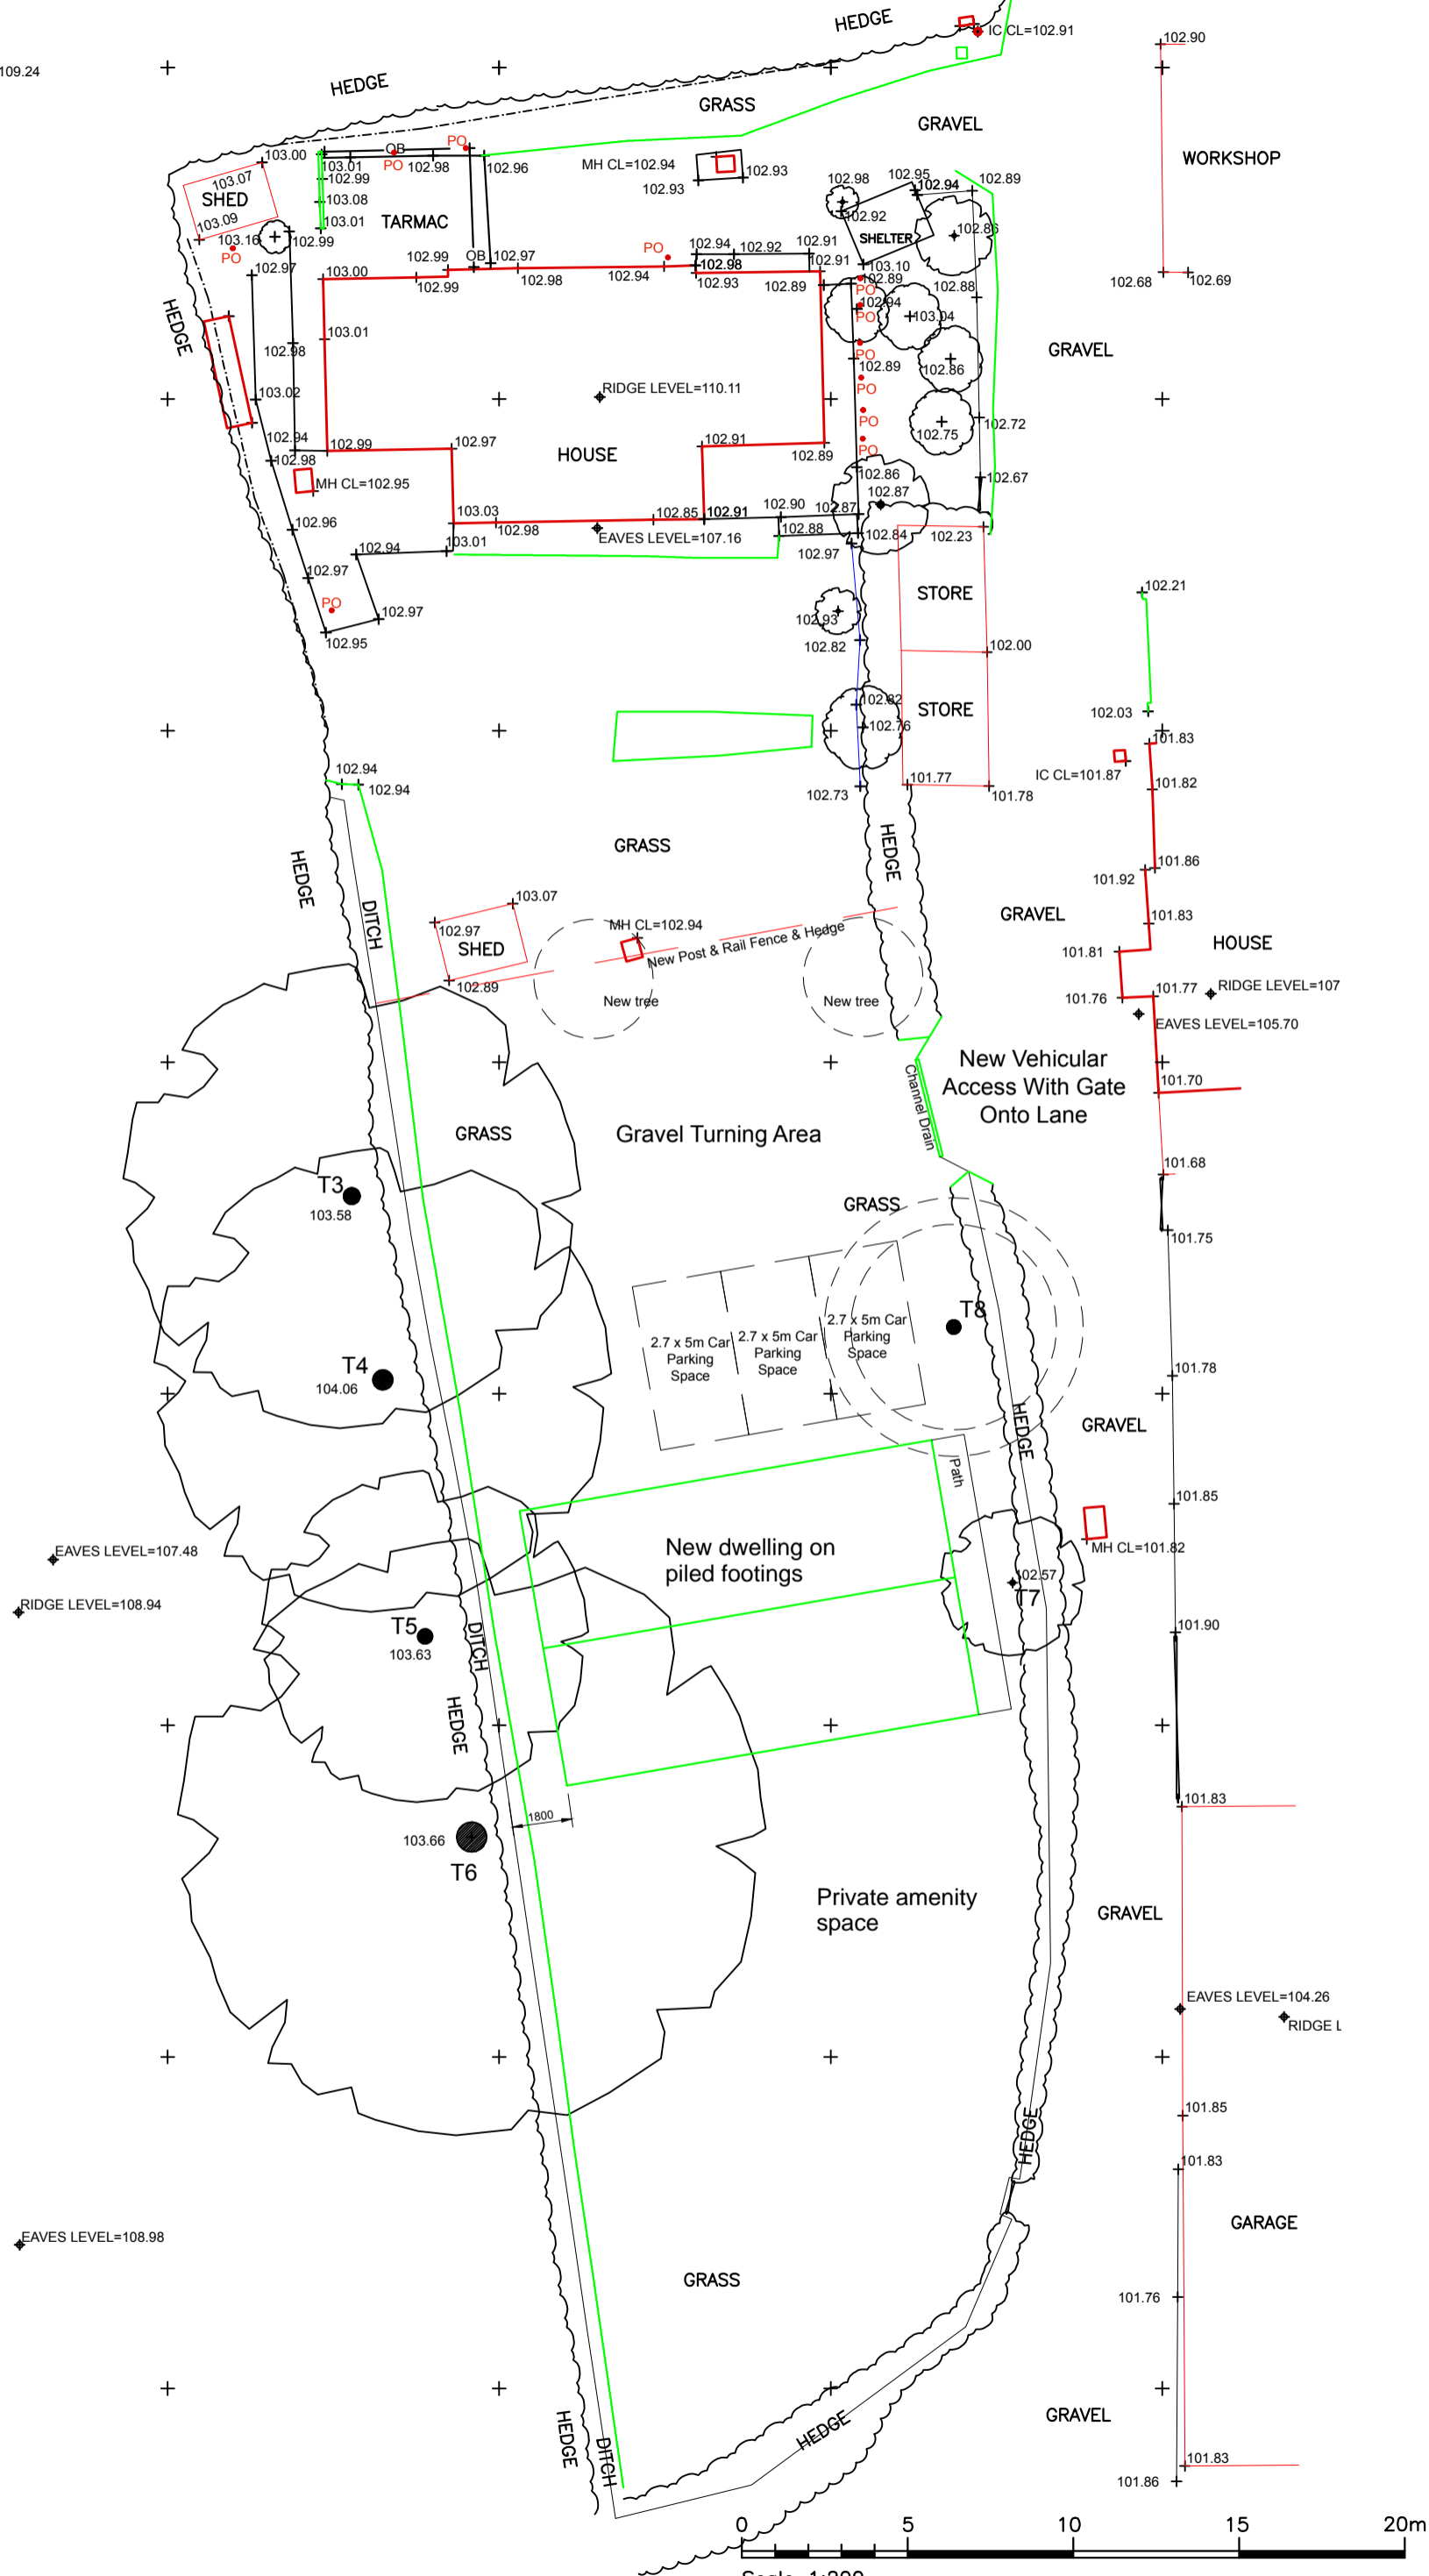

Scale 1:200

A	Base plan was based on OS map	27.9.18
REVISIONS		
<b>Robin Akers Ltd</b> Architectural Consultants <b>1 Lee Close, Charlbury,</b> <b>Oxon OX7 3SG</b> tel 01608 810012 e-mail robin@robinakersltd.co.uk		
JOB: Proposed New House Bishopwood Lane Baughurst RG26 5LT		
DRAWING: SITE PLAN		
DRAWN:	CHECKED:	
SCALES: 1:200@A3	DATE: 1.9.18	
JOB No.	DRAWING No.	REV.
	1	A